


LINCOLN RIDGE


LOTS 1 THRU 103 & OUTLOTS "A" THRU "E" INCLUSIVE

A TRACT OF LAND LOCATED IN PART OF THE NE1/4 OF THE SE1/4, ALONG WITH PART OF THE SE1/4 OF THE SE1/4 OF SECTION 26, TOWNSHIP 14 NORTH, RANGE 10 EAST OF THE 6TH P.M., SARPY COUNTY, NEBRASKA.

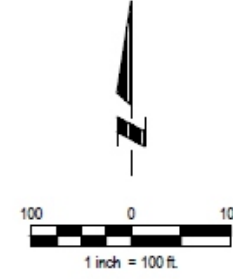

LEGEND

- BOUNDARY LINE
- RIGHT OF WAY LINE
- LOT LINE
- EXIST. SECTION CORNER
- EXIST. SECTION LINES
- EXIST. PROPERTY LINES
- BUILDABLE ENVELOPE

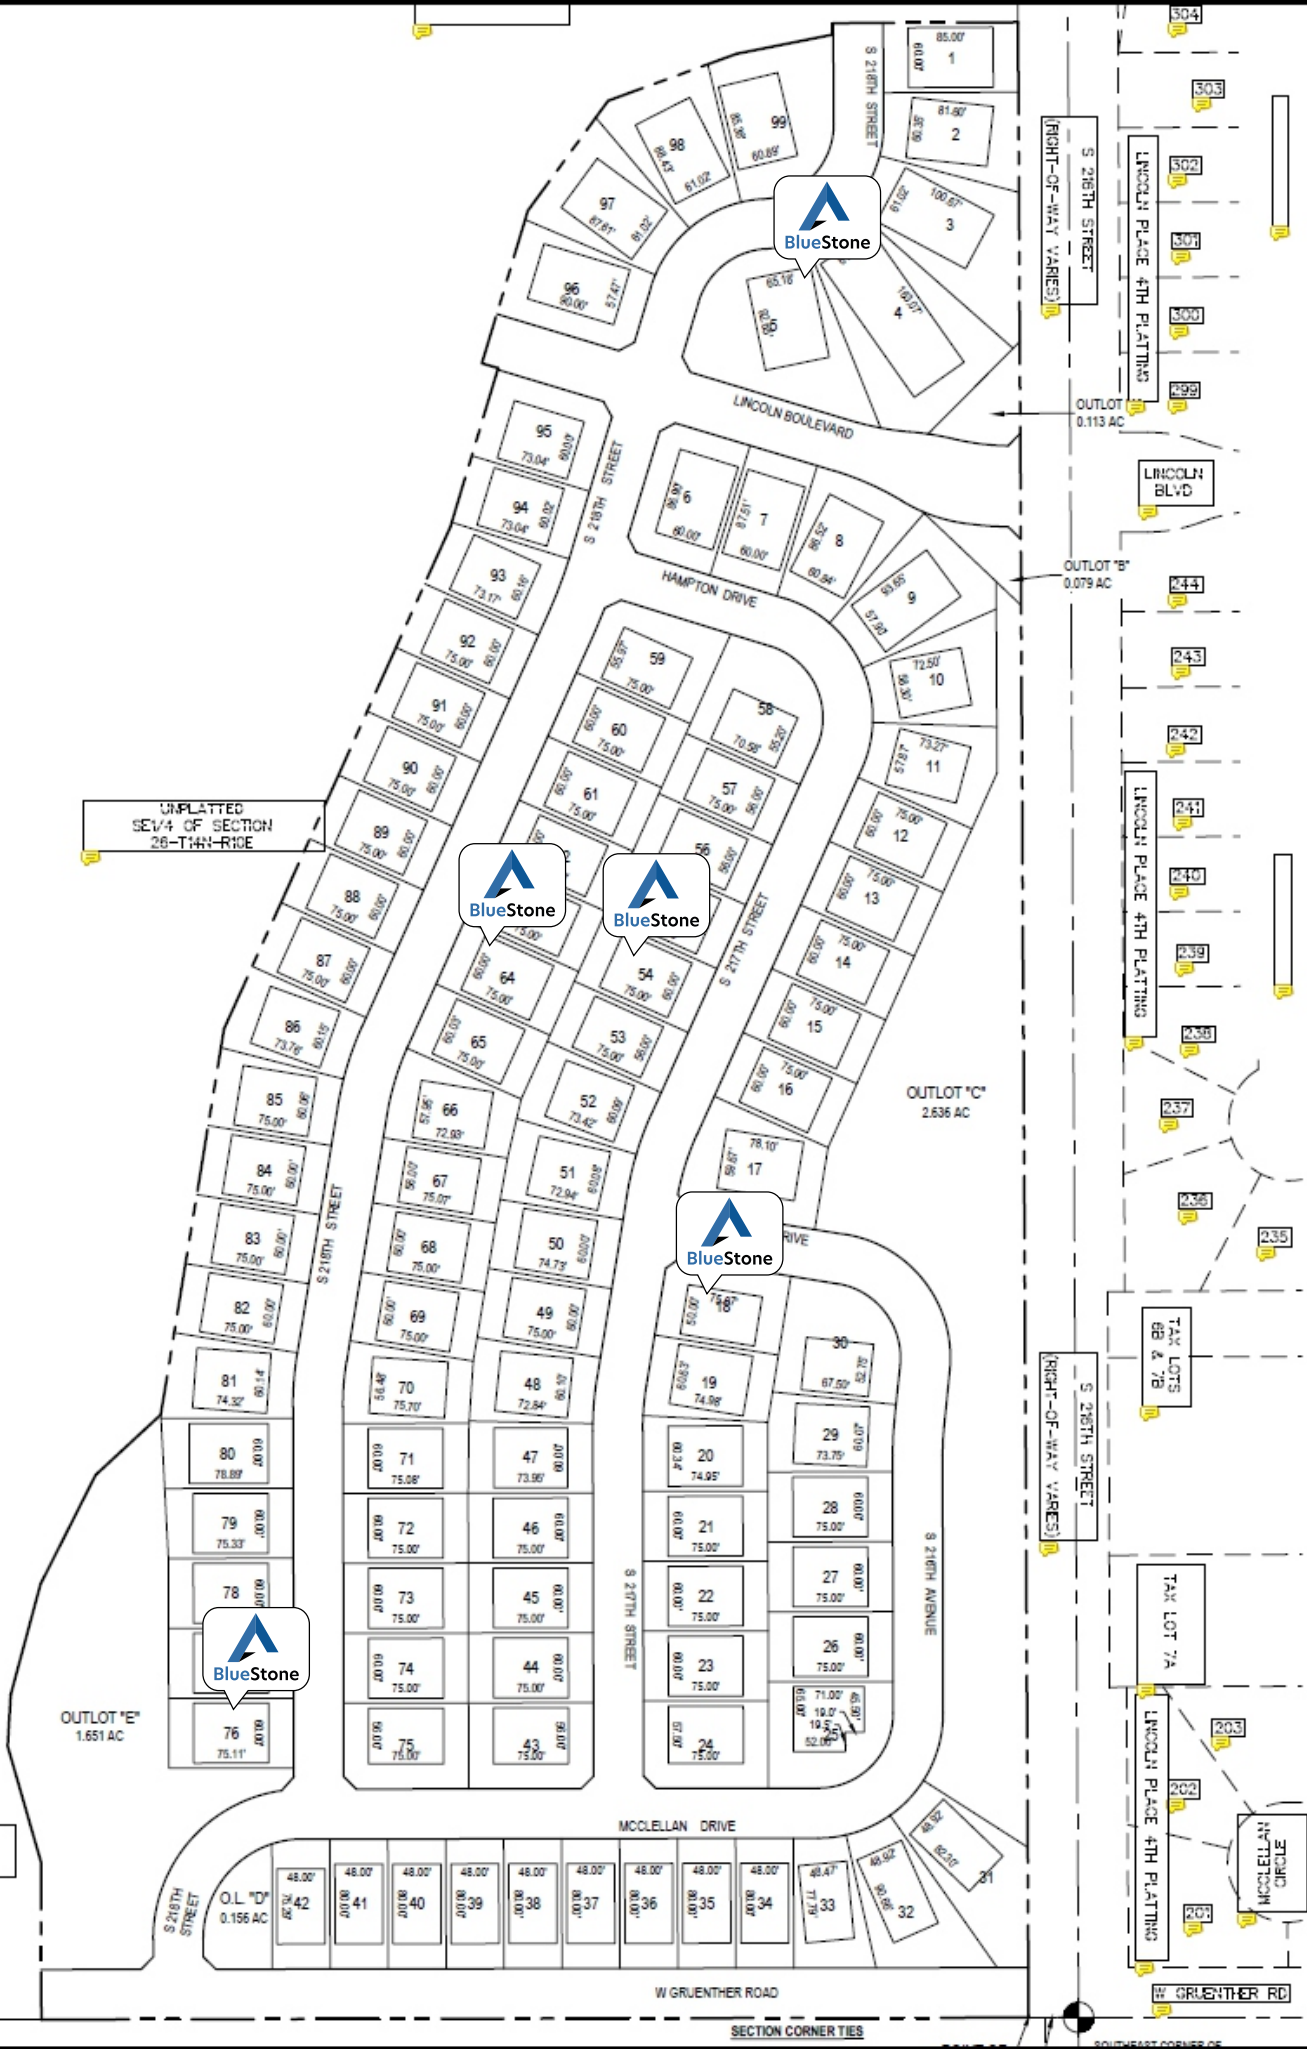

E & A CONSULTING GROUP, INC.
Engineering • Planning • Environmental & Field Services

10000 Mill Valley Road, Suite 100 • Omaha, NE 68154
Phone: 402.865.4700 • Fax: 402.865.3599
www.eagroup.com

LINCOLN RIDGE
LOTS 1 THRU 103 & OUTLOTS "A" THRU "E"
INCLUSIVE
GRIETNA, NEBRASKA

BUILDABLE ENVELOPES

Rev. No.	Description

Proj. No.: P2017-260-02
Date: 08/17/2021

Designed By: JRS

Drawn By: EBN

Scale: 1" = 100'

Sheet: 1 of 1

E:\Arch\Drawings\8/17/2021\260\02\17260\17260.dwg